



CARPET TILES

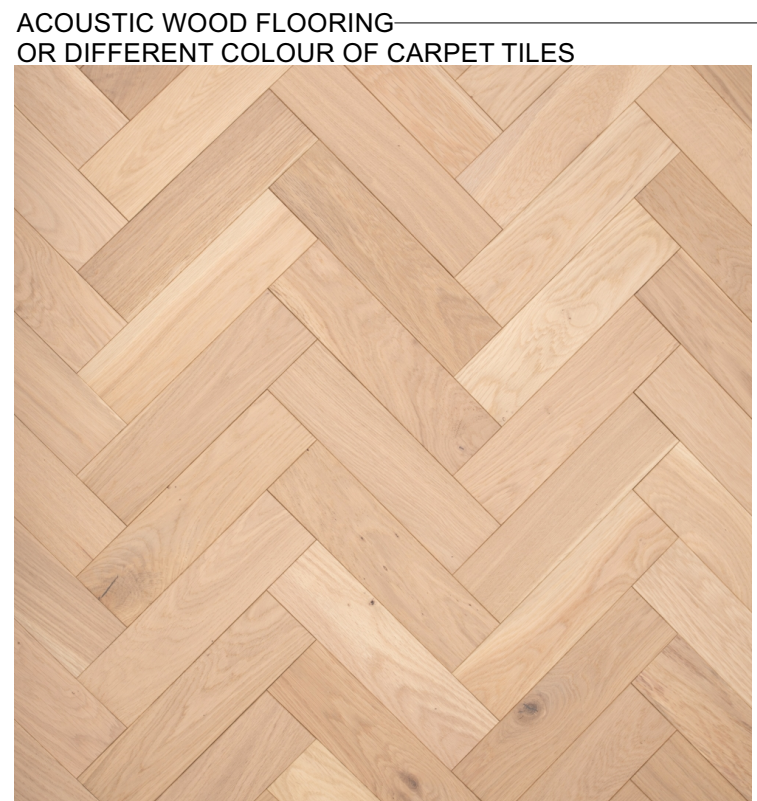

ACOUSTIC WOOD FLOORING
OR DIFFERENT COLOUR OF CARPET TILES

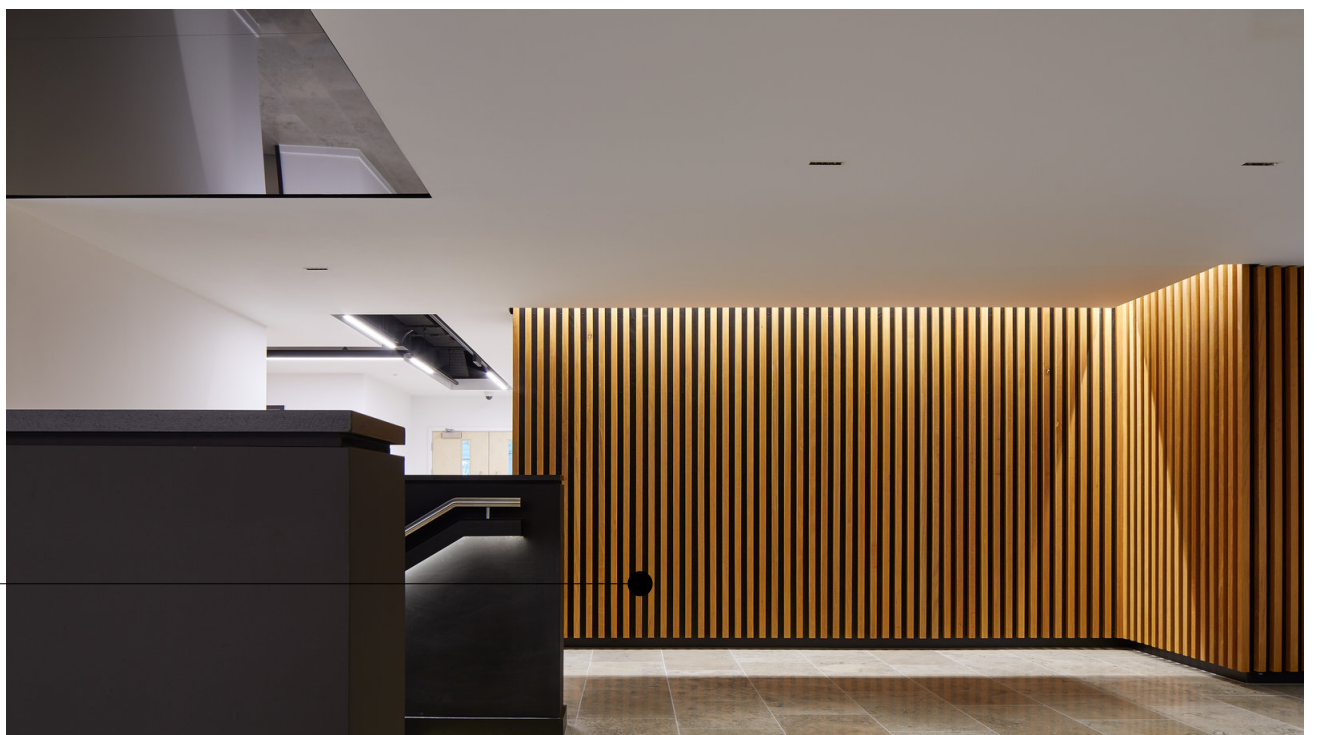

AV DESK

EXISTING STRUCTURE
TO BE INSPECTED/
REQUIRES REVIEW

FOLDED FULL
HEIGHT DOOR

FIRE DOOR

SEVERY COUNTER

KITCHEN

SHOWER

WC.

ACC. WC.

REPROGRAPHICS
FACALITIES

SERVER ROOM

OPEN UP
EX. WALL

REFUGE
AREA

ADDITIONAL
EXISTING STORE?

STORAGE

POTENTIAL LANDING/ BREAKOUT

100 SEATING

LEVEL STAGE

A SCREEN INTEGRATED
WITHIN TIMBER WALL

AV STORAGE

EXISTING LIFT
IS A LOBBY REQUIRED?
TO BE CHECKED WITH BUILDING CONTROL
1500 MM INFRONT OF LIFT

LIFT

STAFF LOUNGE
PRESENTATION ROOM

WINDOW SEAT

FIRE DOOR

Project: LIFE CHURCH SOUTHAMPTON 11 CRANBURY TERRACE
SOUTHAMPTON SO14 0LH

Title: PROPOSED DECK 03 PLAN

Drawing No: 2109

Scale: 1:50 @ A1

Date: AUGUST 2022

Status: STAGE 2

1. ALL SPECIFIED ITEMS IN LINE WITH MANUFACTURERES RECOMMENDATIONS
2. ALL GIVEN LABELS & DIMENSIONS TO BE CHECKED & CONFIRMED ON SITE
3. THE CONTRACTOR, SUB CONTRACTOR OR SPECIALIST CONTRACTOR SHOULD INFORM THE ARCHITECT OF ANY DISCREPANCIES